

BETHEL LUTHERAN CHURCH


Booneville Rd.
Bryan, TX 77802
T: 214 XXX XXXX

JAMES E. LANGFORD
Architects and Planners
3001 Bookhout St.
Dallas, Texas 75201
T: 214 520 9100
F: 214 520 9271

Datum Engineers, Inc.
Structural Engineer
6516 Forest Park Rd.
Dallas, Texas 75235
T: 214 358-0174
F: 214 358-0445

Homeyer Engineering, Inc.
Civil Engineer
206 Elm St., Ste 105
Lewisville, Texas 75057
T: 972 906-9985
F: 972 906-9985

Class One Solutions, Inc.
MEP Engineer
4004 Belt Line Rd. Ste 210
Dallas, Texas 75001
T: 972 386-7005
F: 972 386-7205

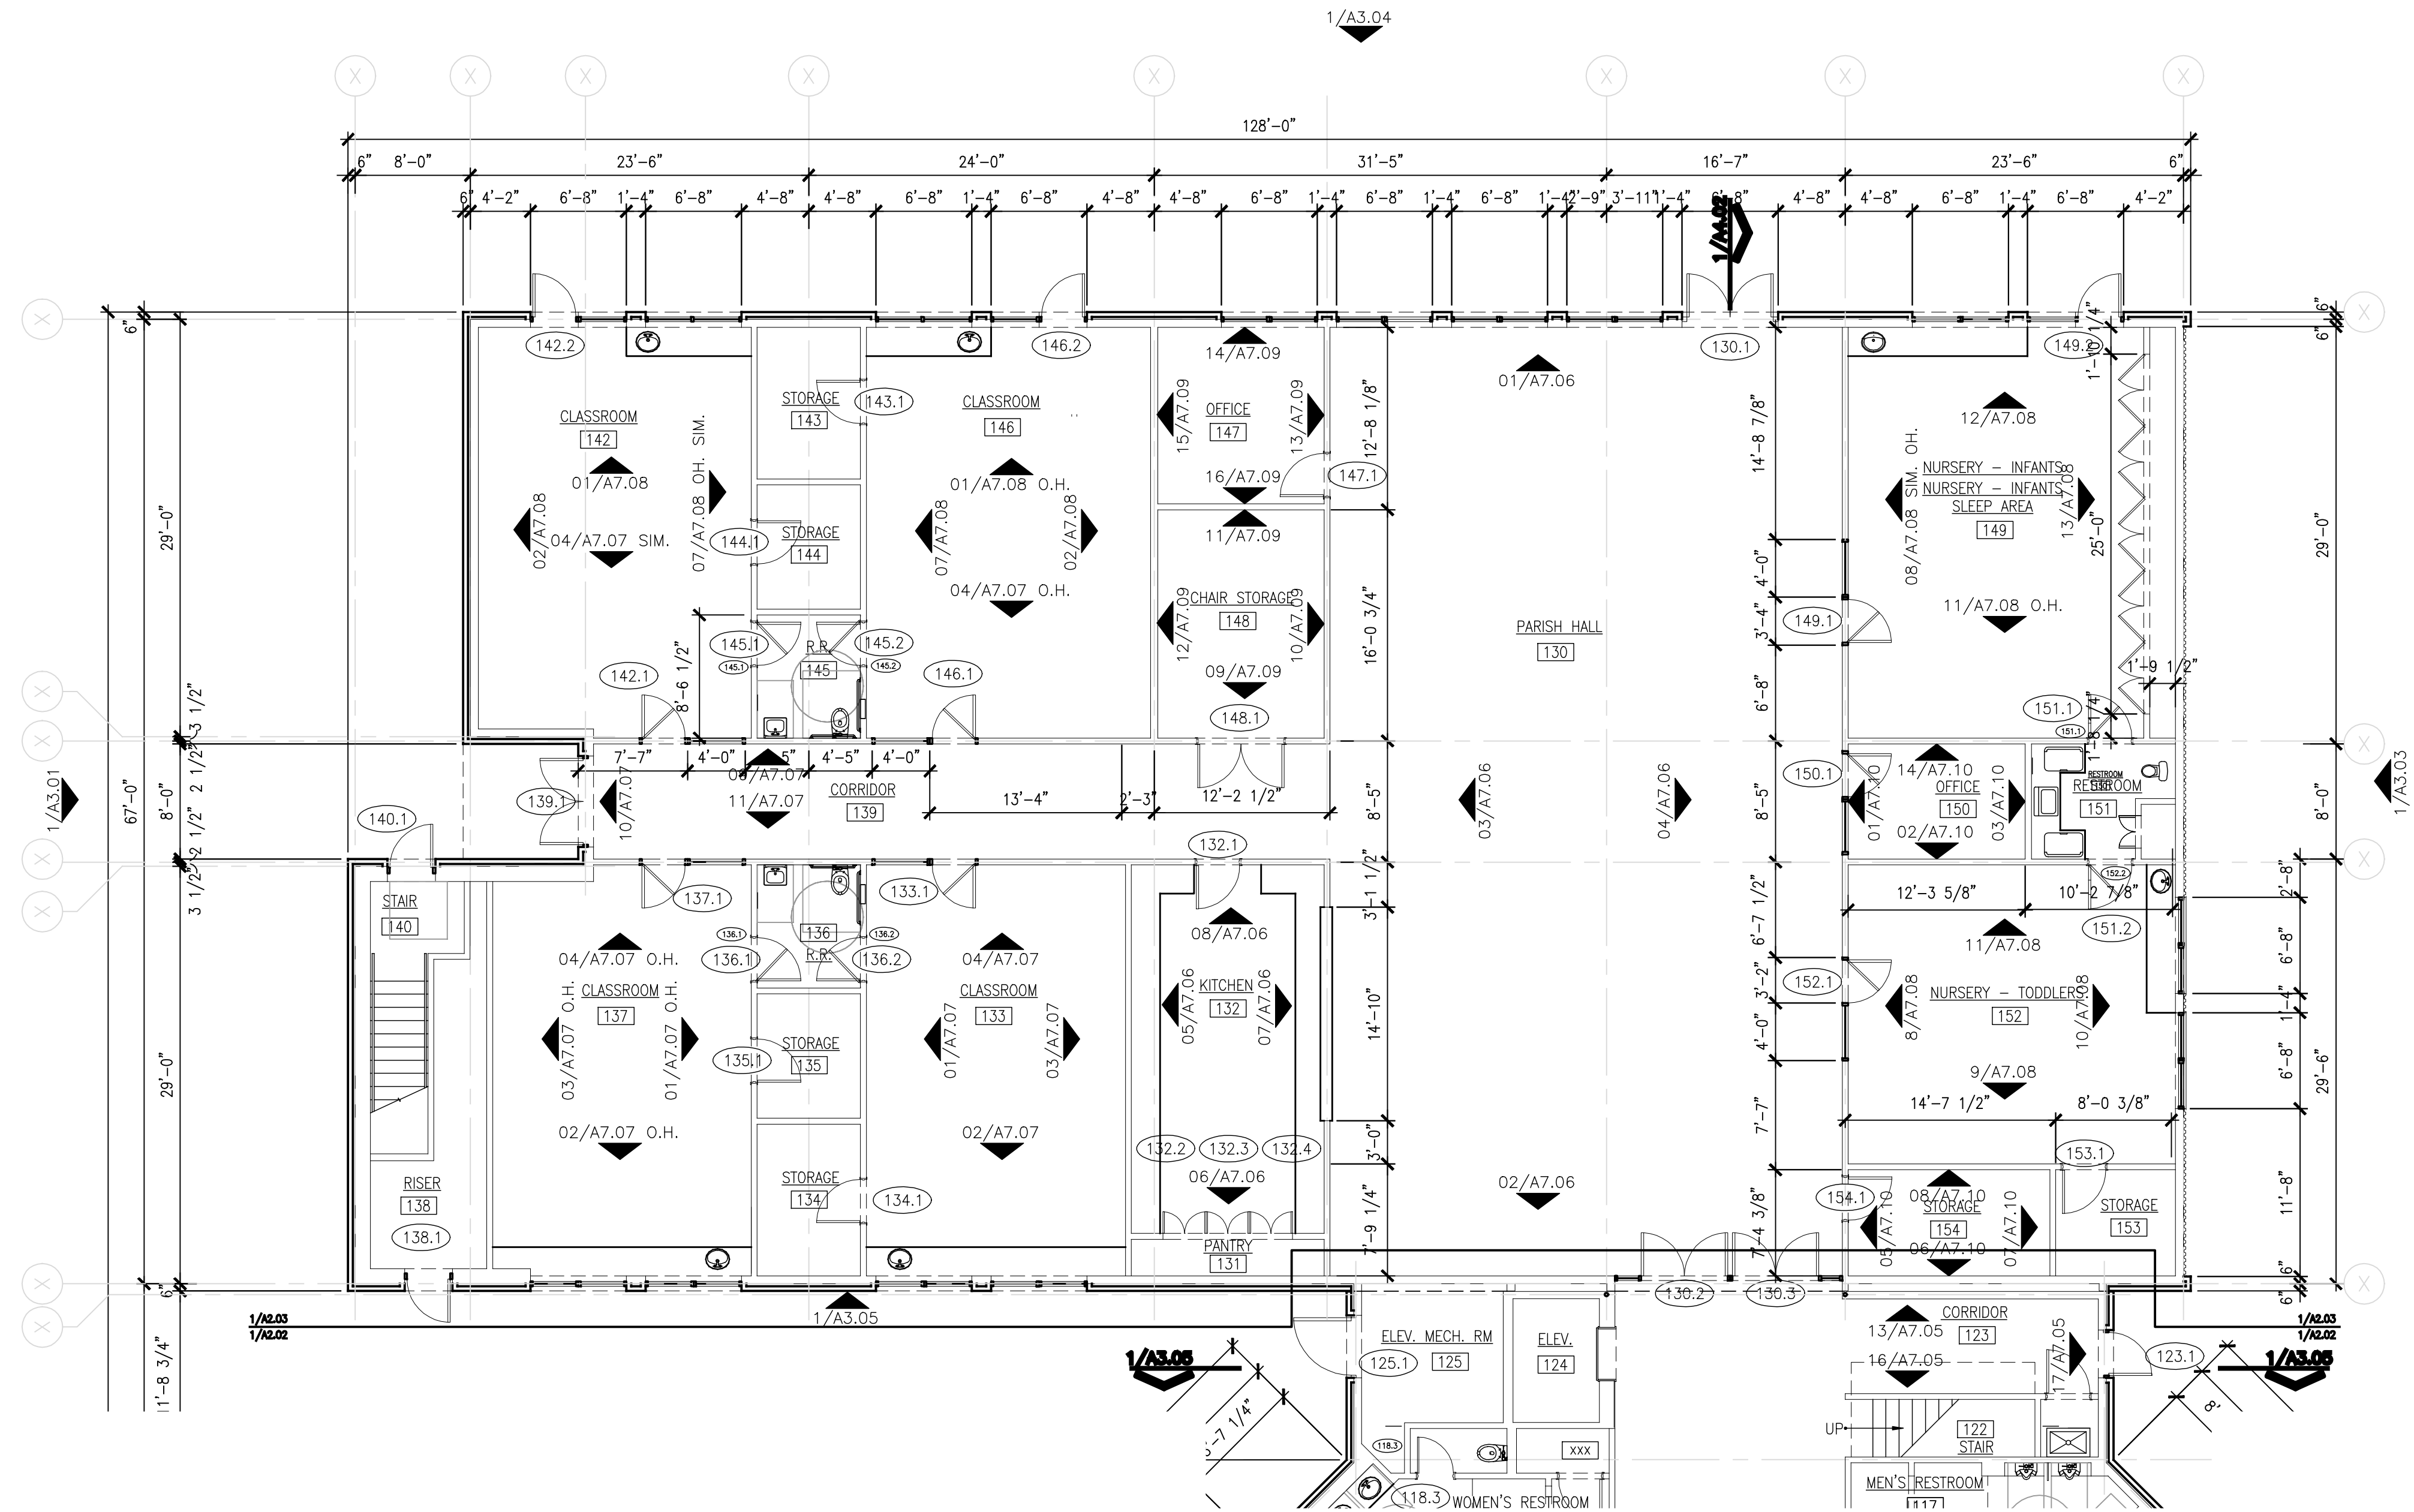

NO.	REVISIONS/SUBMISSIONS	DATE

Drawing Title
FIRST FLOOR PLAN EDUCATION

Date
09/01/08

Scale

Project No.

Drawn by

Checked by

Drawing Number

① FIRST FLOOR PLAN — EDUCATION
SCALE: 1/8"=1'-0" XREF: BL-PLAN1