


BETHEL LUTHERAN CHURCH

Booneville Rd.
Bryan, TX 77802
T: 214 XXX XXXX

JAMES E. LANGFORD
Architects and Planners
3001 Bookhout St.
Dallas, Texas 75201
T: 214 520 9100
F: 214 520 9271

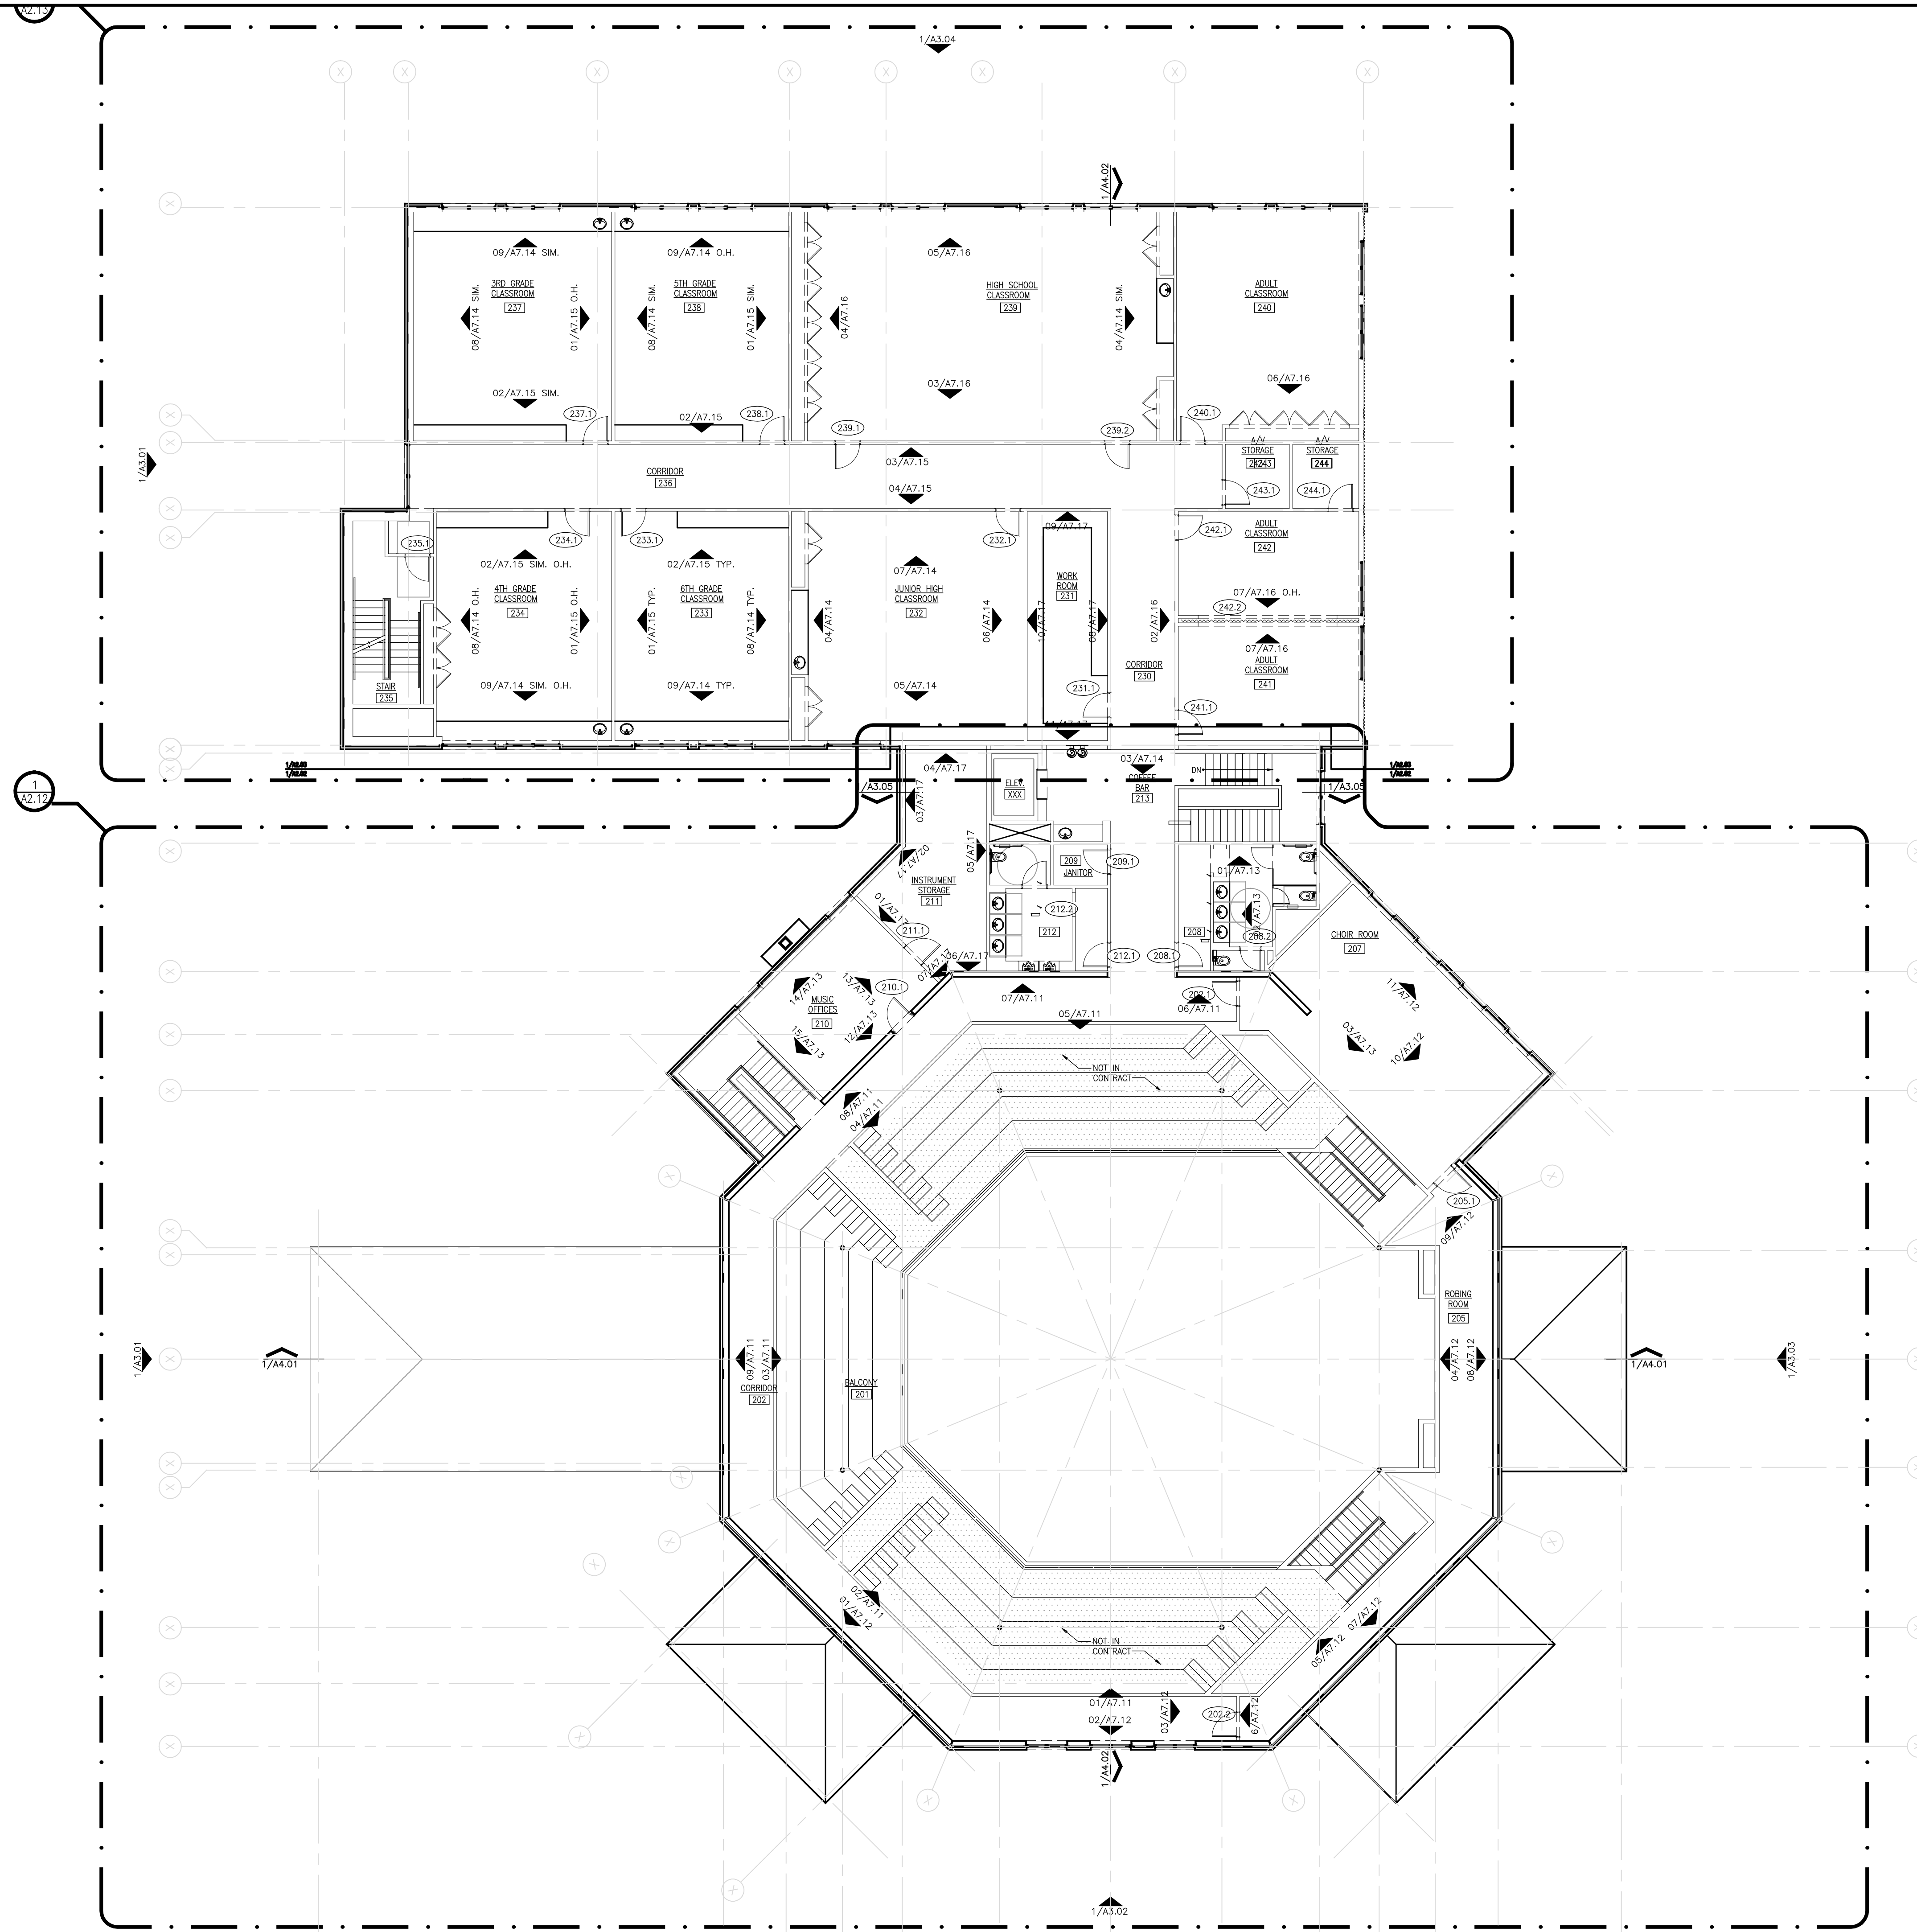

1 SECOND FLOOR PLAN - KEY
SCALE: 3/32" = 1'-0" XREF: BL-PLAN1

NO.	REVISIONS/SUBMISSIONS	DATE

Drawing Title
SECOND FLOOR PLAN-KEY

Date
09/01/08

Scale

Project No.

Drawn by

Checked by

Drawing Number

A2.11
SHEET OF