


# BETHEL LUTHERAN CHURCH

Booneville Rd.  
Bryan, TX 77802  
T: 214 XXX XXXX

JAMES E. LANGFORD  
Architects and Planners  
3001 Bookhout St.  
Dallas, Texas 75201  
T: 214 520 9100  
F: 214 520 9271

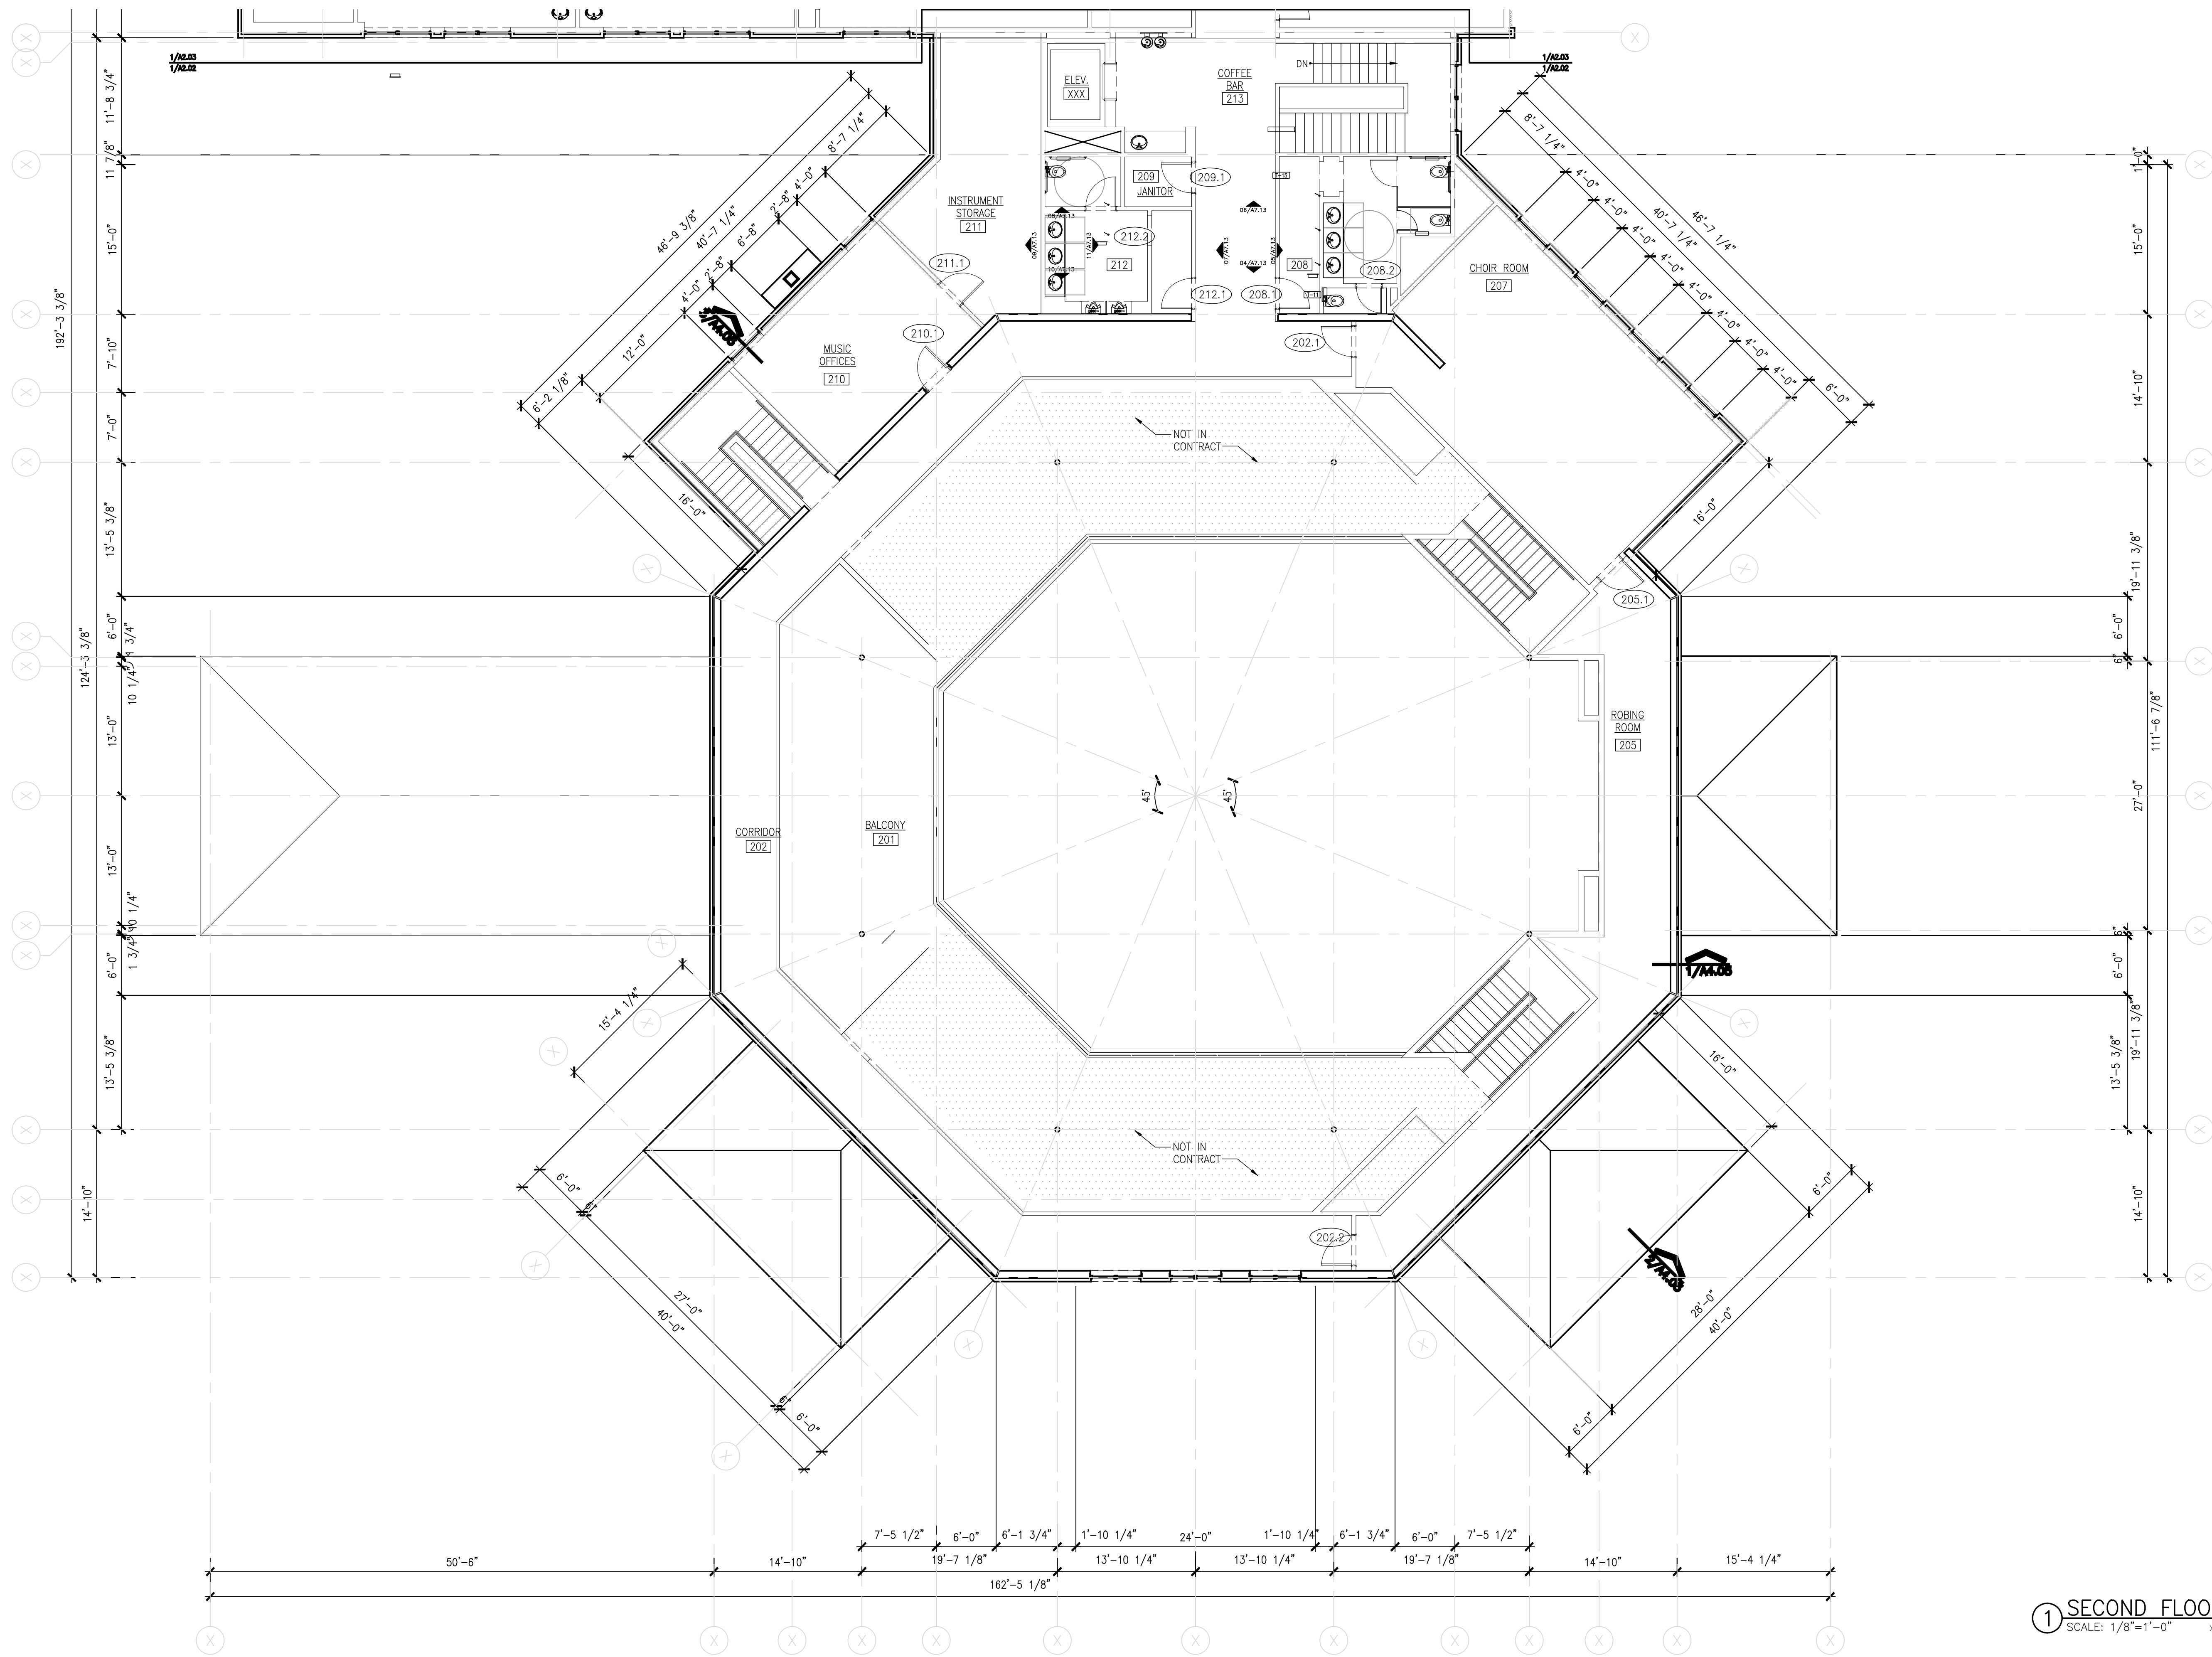

NO.	REVISIONS/SUBMISSIONS	DATE

Drawing Title  
**SECOND FLOOR PLAN SANCTUARY**

Date  
09/01/08

Scale

Project No.

Drawn by

Checked by

Drawing Number

① SECOND FLOOR PLAN - SANCTUARY  
SCALE: 1/8"=1'-0" XREF: BL-PLAN2